


Sub12 Reliability Project Site Plan

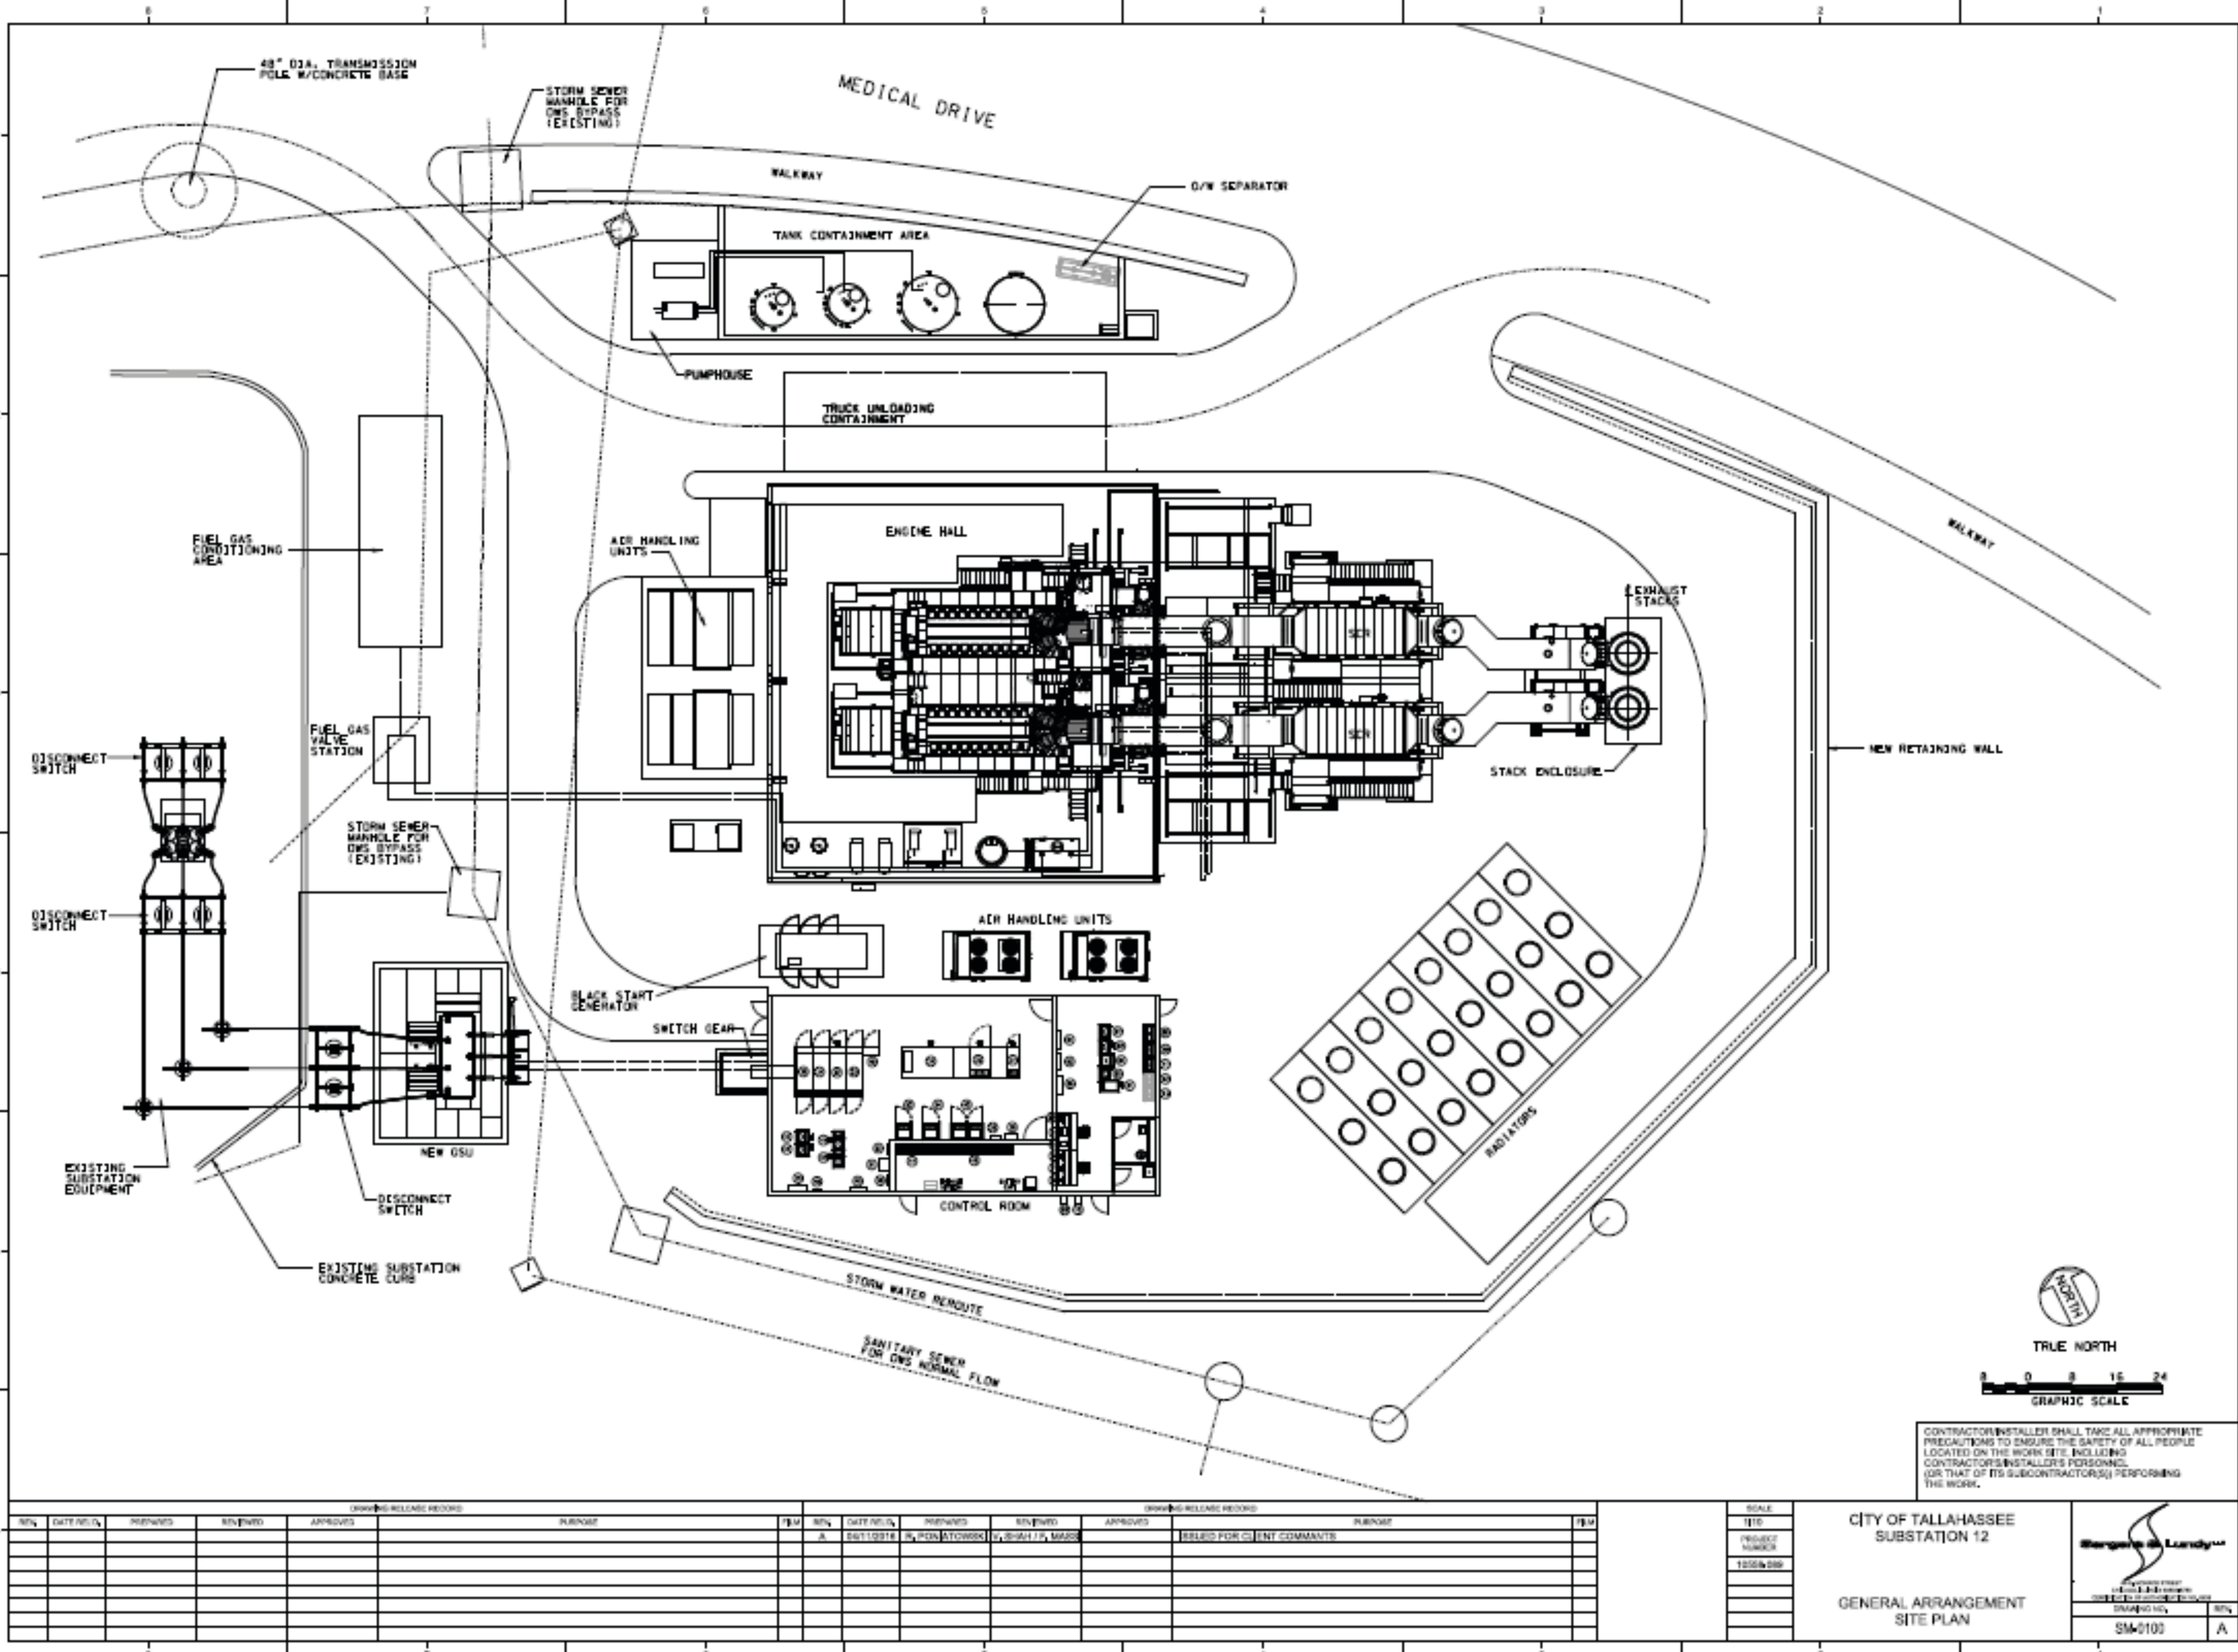

This is the most current GA drawing for this project. There will be some minor changes to it as details are finalized for the Sub12 Reliability project.